


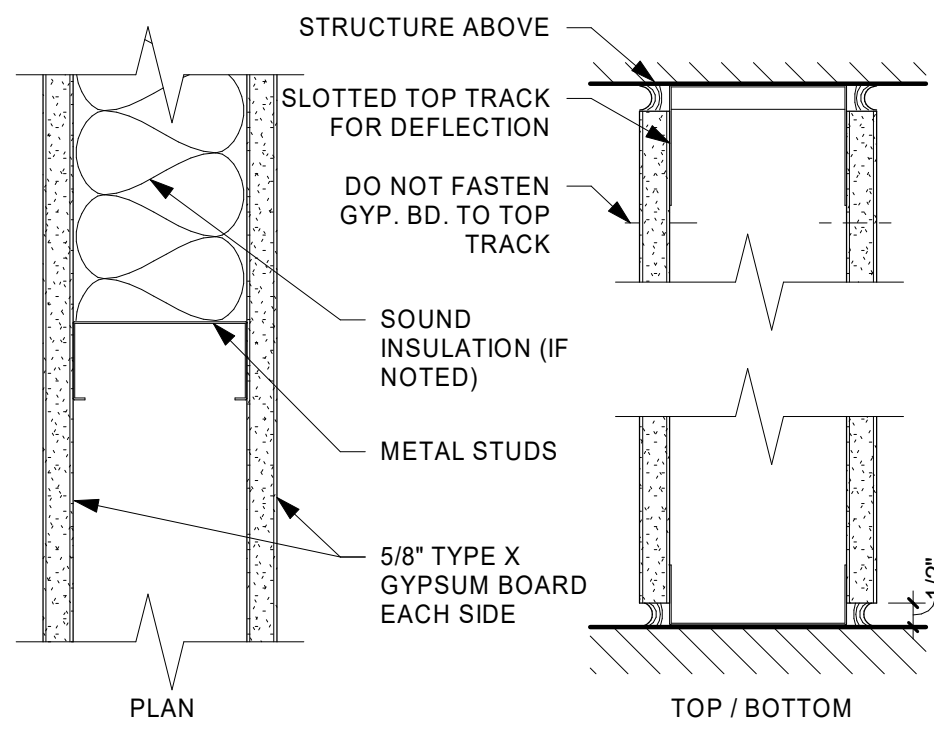

WALL TYPE	STUD DESIGNATION	SPACING	MAX. HEIGHT (5 PSF, L/240)		KEY NOTES
A1	250S125-30	16"	11'-7"		1
A2	350S125-30	16"	15'-0"		1
A3	362S125-30	16"	15'-6"		1
A4	400S125-30	16"	16'-8"		1
A5	550S125-30	16"	21'-6"		1
A6	600S125-30	16"	22'-11"		1

DOOR SCHEDULE										
MARK	ROOM NAME	WIDTH	HEIGHT	DOOR TYPE	DOOR MATERIAL	FRAME TYPE	FRAME MATERIAL	HARDWARE GROUP	FIRE RATING	COMMENTS
101A	LAB	6' - 0"	7' - 0"	FL	WOOD	1	HOLLOW METAL			
101B	CORRIDOR	3' - 0"	7' - 0"	FL	WOOD	1	HOLLOW METAL			
102	LAB	3' - 0"	7' - 0"	FL	WOOD	1	HOLLOW METAL			


WALL LEGEND	
	EXISTING CONSTRUCTION TO REMAIN
	NEW CONSTRUCTION

SHEET NOTES	
1. ALL INTERIOR PARTITION WALLS SHALL BE WALL TYPE A3, UNLESS OTHERWISE NOTED.	



2 WALL TYPE A (METAL STUD PARTITION)

3" = 1'-0"

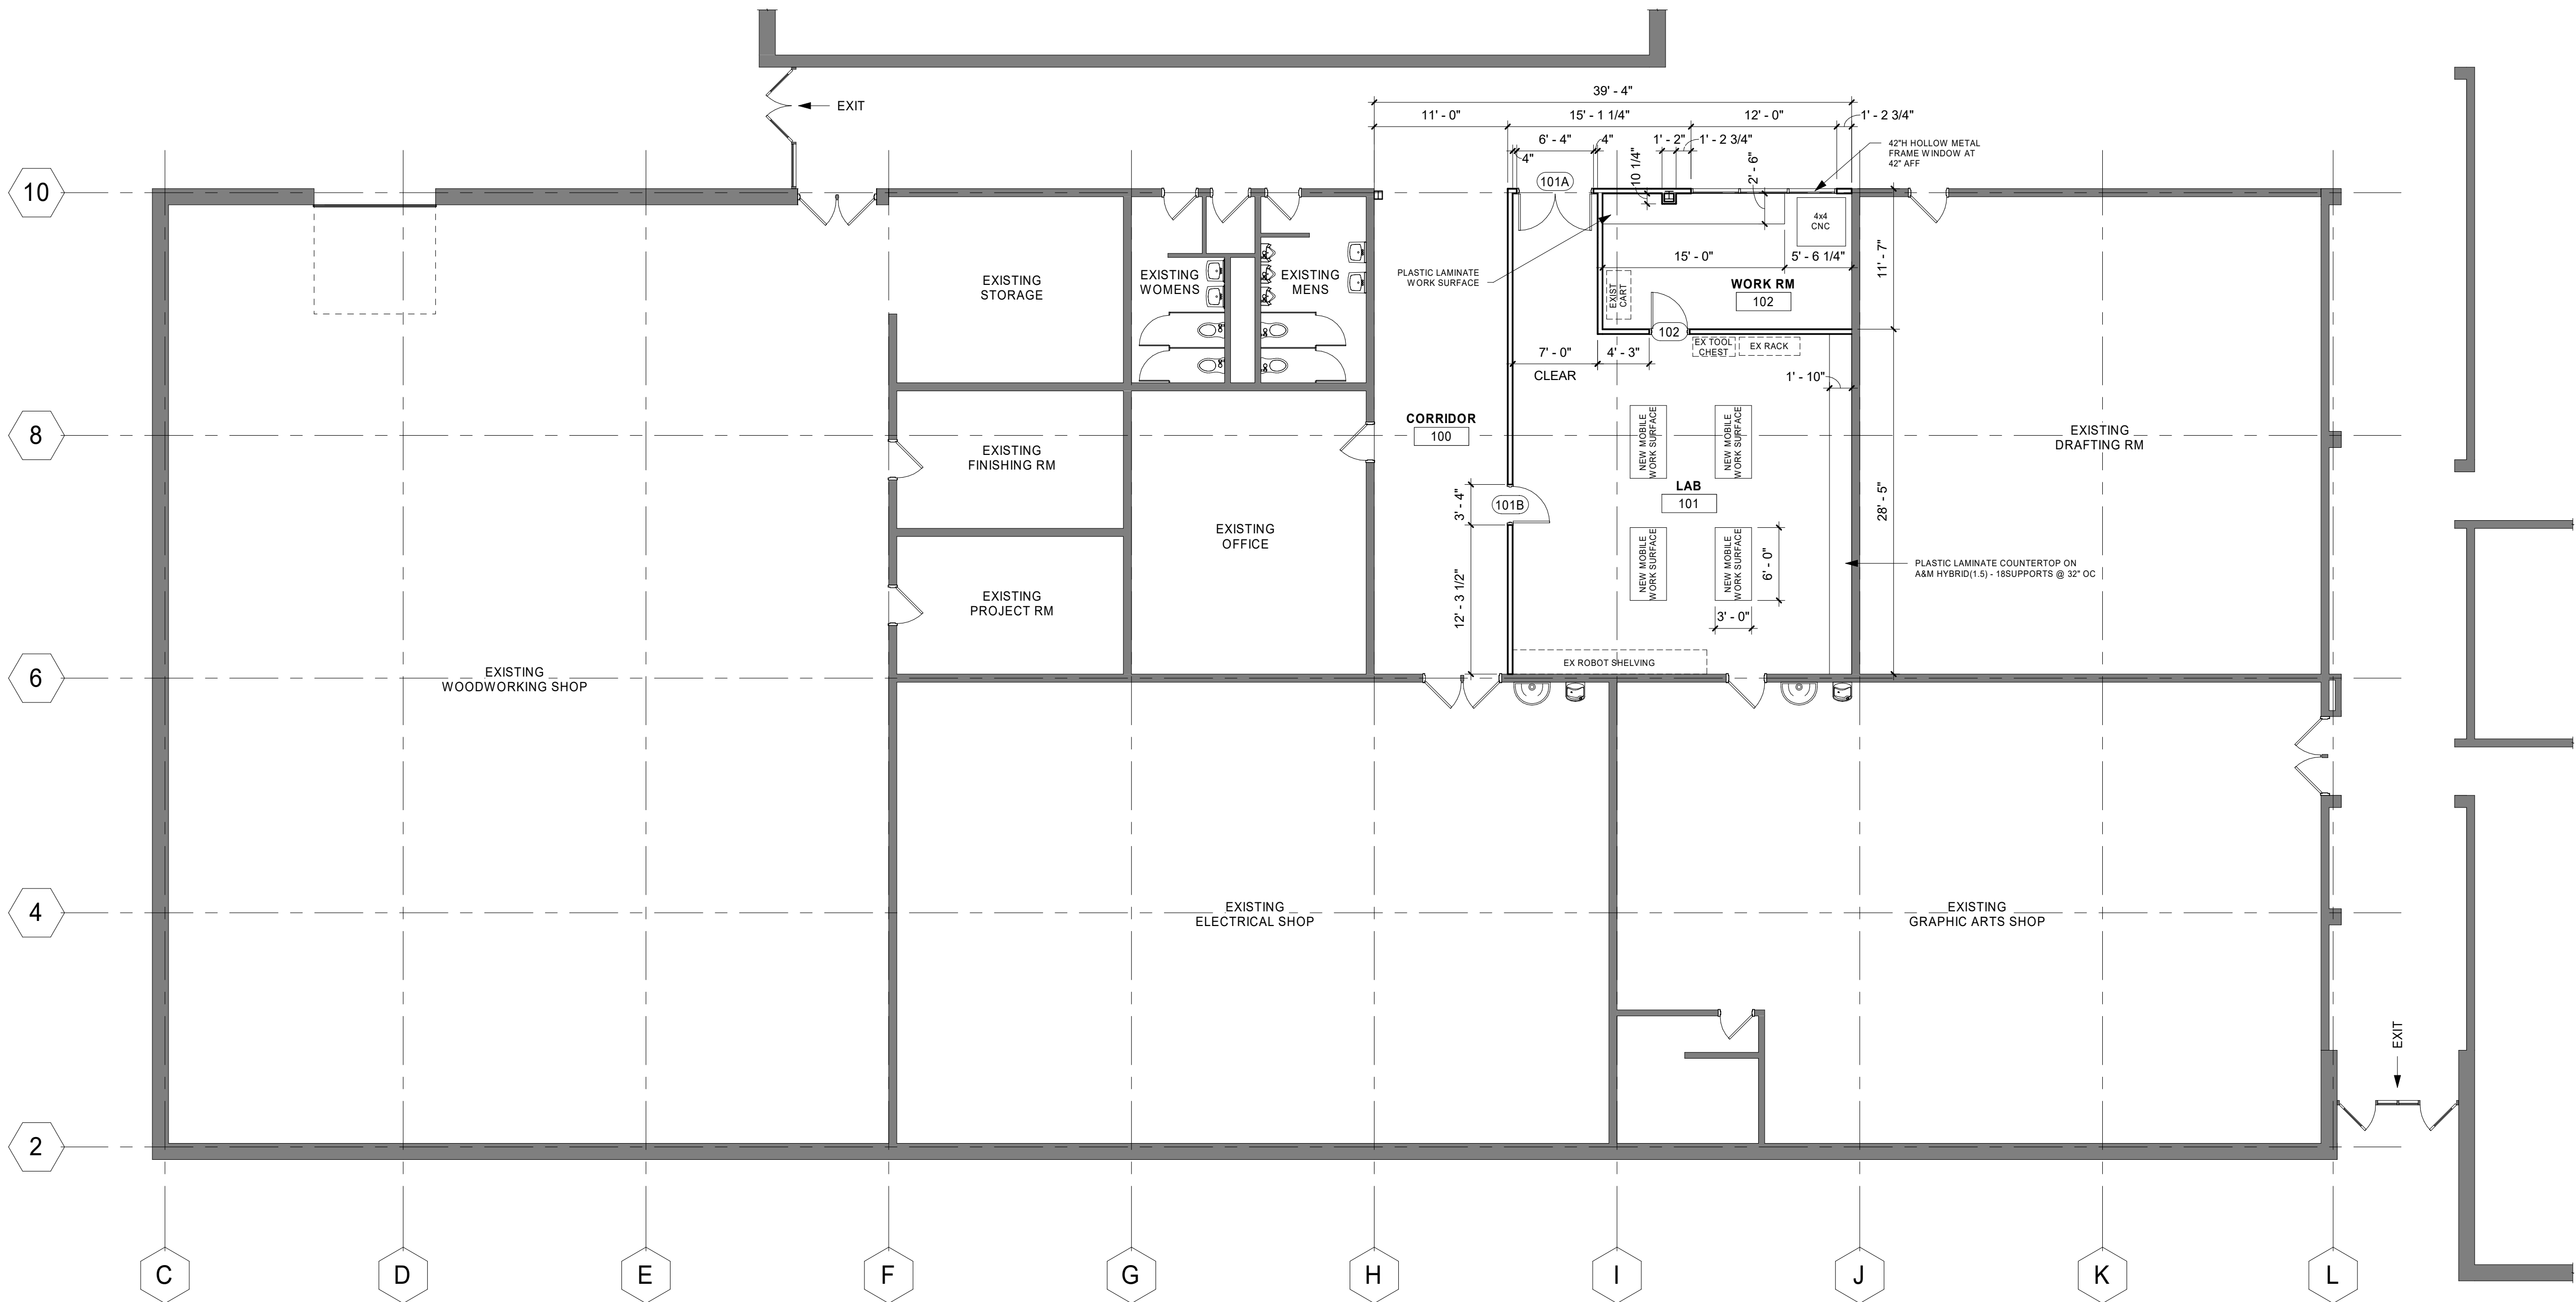

1 FIRST FLOOR PLAN

1/8" = 1'-0"

THIS DOCUMENT IS THE PROPERTY OF I & S GROUP, INC. AND MAY NOT BE USED, COPIED OR DUPLICATED WITHOUT PRIOR WRITTEN CONSENT.

PROJECT

OSHKOSH NORTH
HIGH SCHOOL
WAVE ROBOTICS
LAB

CITY STATE

REVISION SCHEDULE		
DATE	DESCRIPTION	BY

PROJECT NO.	20-24137
FILE NAME	24137 Arch R20
DRAWN BY	JN
DESIGNED BY	
REVIEWED BY	MC
ORIGINAL ISSUE DATE	MM/DD/YY
CLIENT PROJECT NO.	

TITLE

FIRST FLOOR
PLAN

SHEET

A1-21

PRELIMINARY NOT FOR CONSTRUCTION