


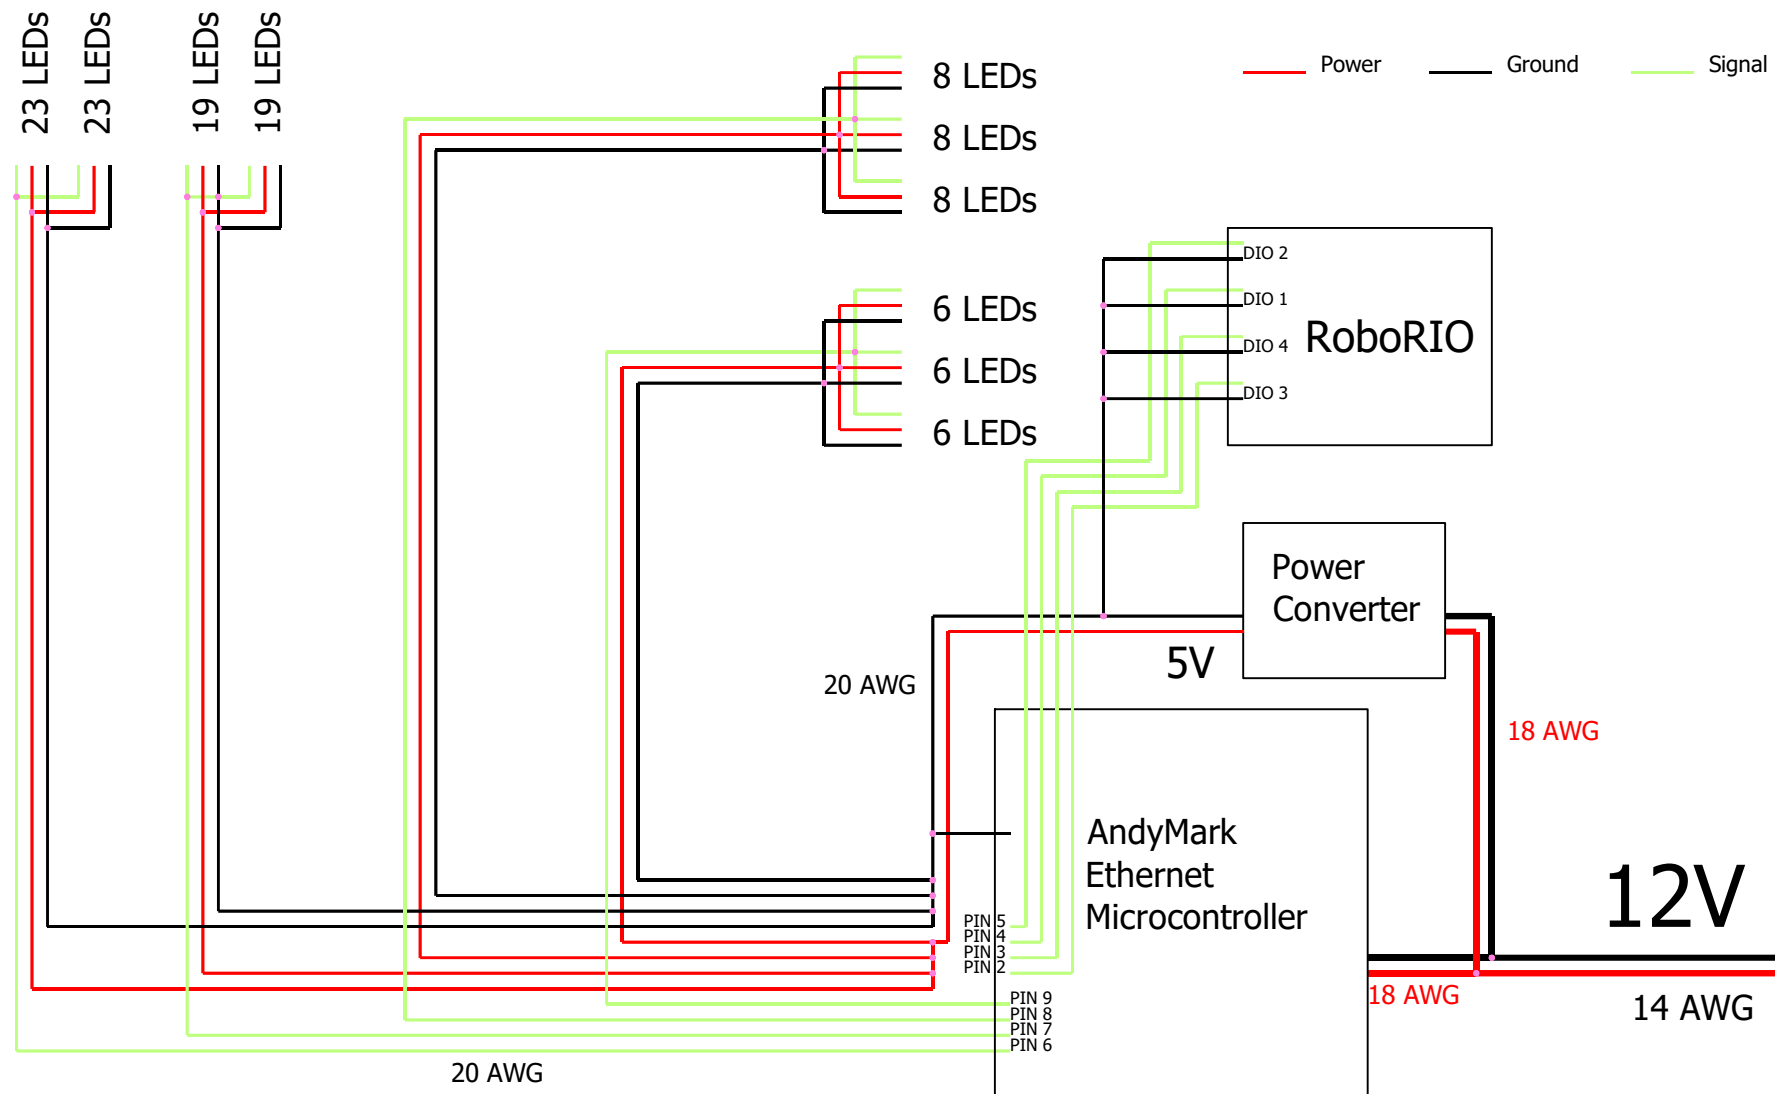

					REVISION	
					0	
		0	3/4/2017	mnmax		
		REV.	DATE	NAME	CHANGES	
CONTRACT:	LOCATION: L2	User data 1			User data 2	SCHEME 06